


DRAINAGE PROFILE WEST SIDE

S.E.A. STREET
2nd AVE NW
(NW 117TH TO NW 120TH)

JOB NO.	PC	C399312
	R/W	
	CO	C399312
VAULT PLAN NO. 777-162		
SHEET 5 OF 14		


NAME OR INITIALS AND DATE	INITIALS AND DATE	
DESIGNED	REVIEWED:	
CHECKED	DES.	CONST.
	SEATRAN	PROJ. MGR.
DRAWN	RECEIVED	
CHECKED	REVISED AS BUILT	
ALL WORK DONE IN ACCORDANCE WITH THE CITY OF SEATTLE STANDARD PLANS AND SPECIFICATIONS AND OTHER DOCUMENTS CALLED FOR IN SECTION 0-02.3 OF THE PROJECT MANUAL.		

 **City of Seattle**
Seattle Public Utilities
Diana Gale, Director


ORDINANCE NO. _____ APPROVED _____

FUND: _____

SCALE: H 1"=20' V 1"=10' INSPECTOR'S BOOK _____

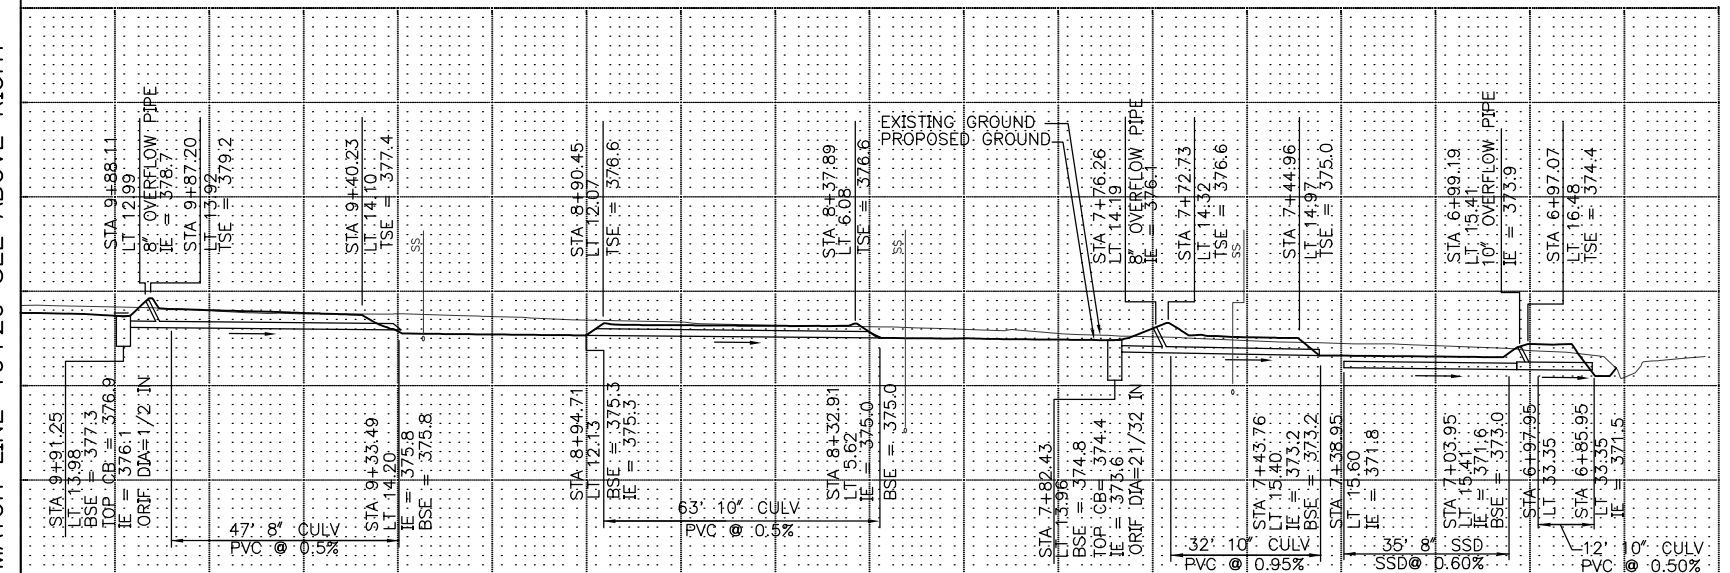

PROFILE WEST SIDE STREET

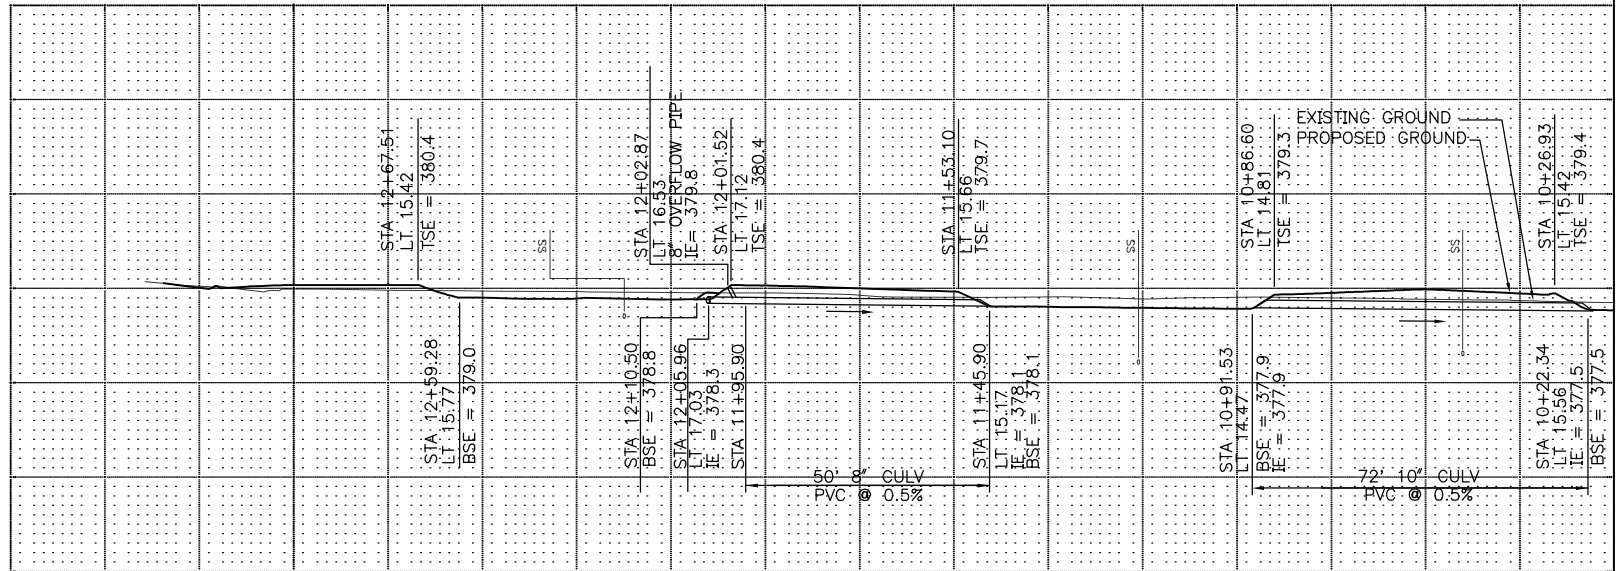

MATCH LINE 10+20 SEE BELOW LEFT